


OG - 2x25 Ü3 (GT)

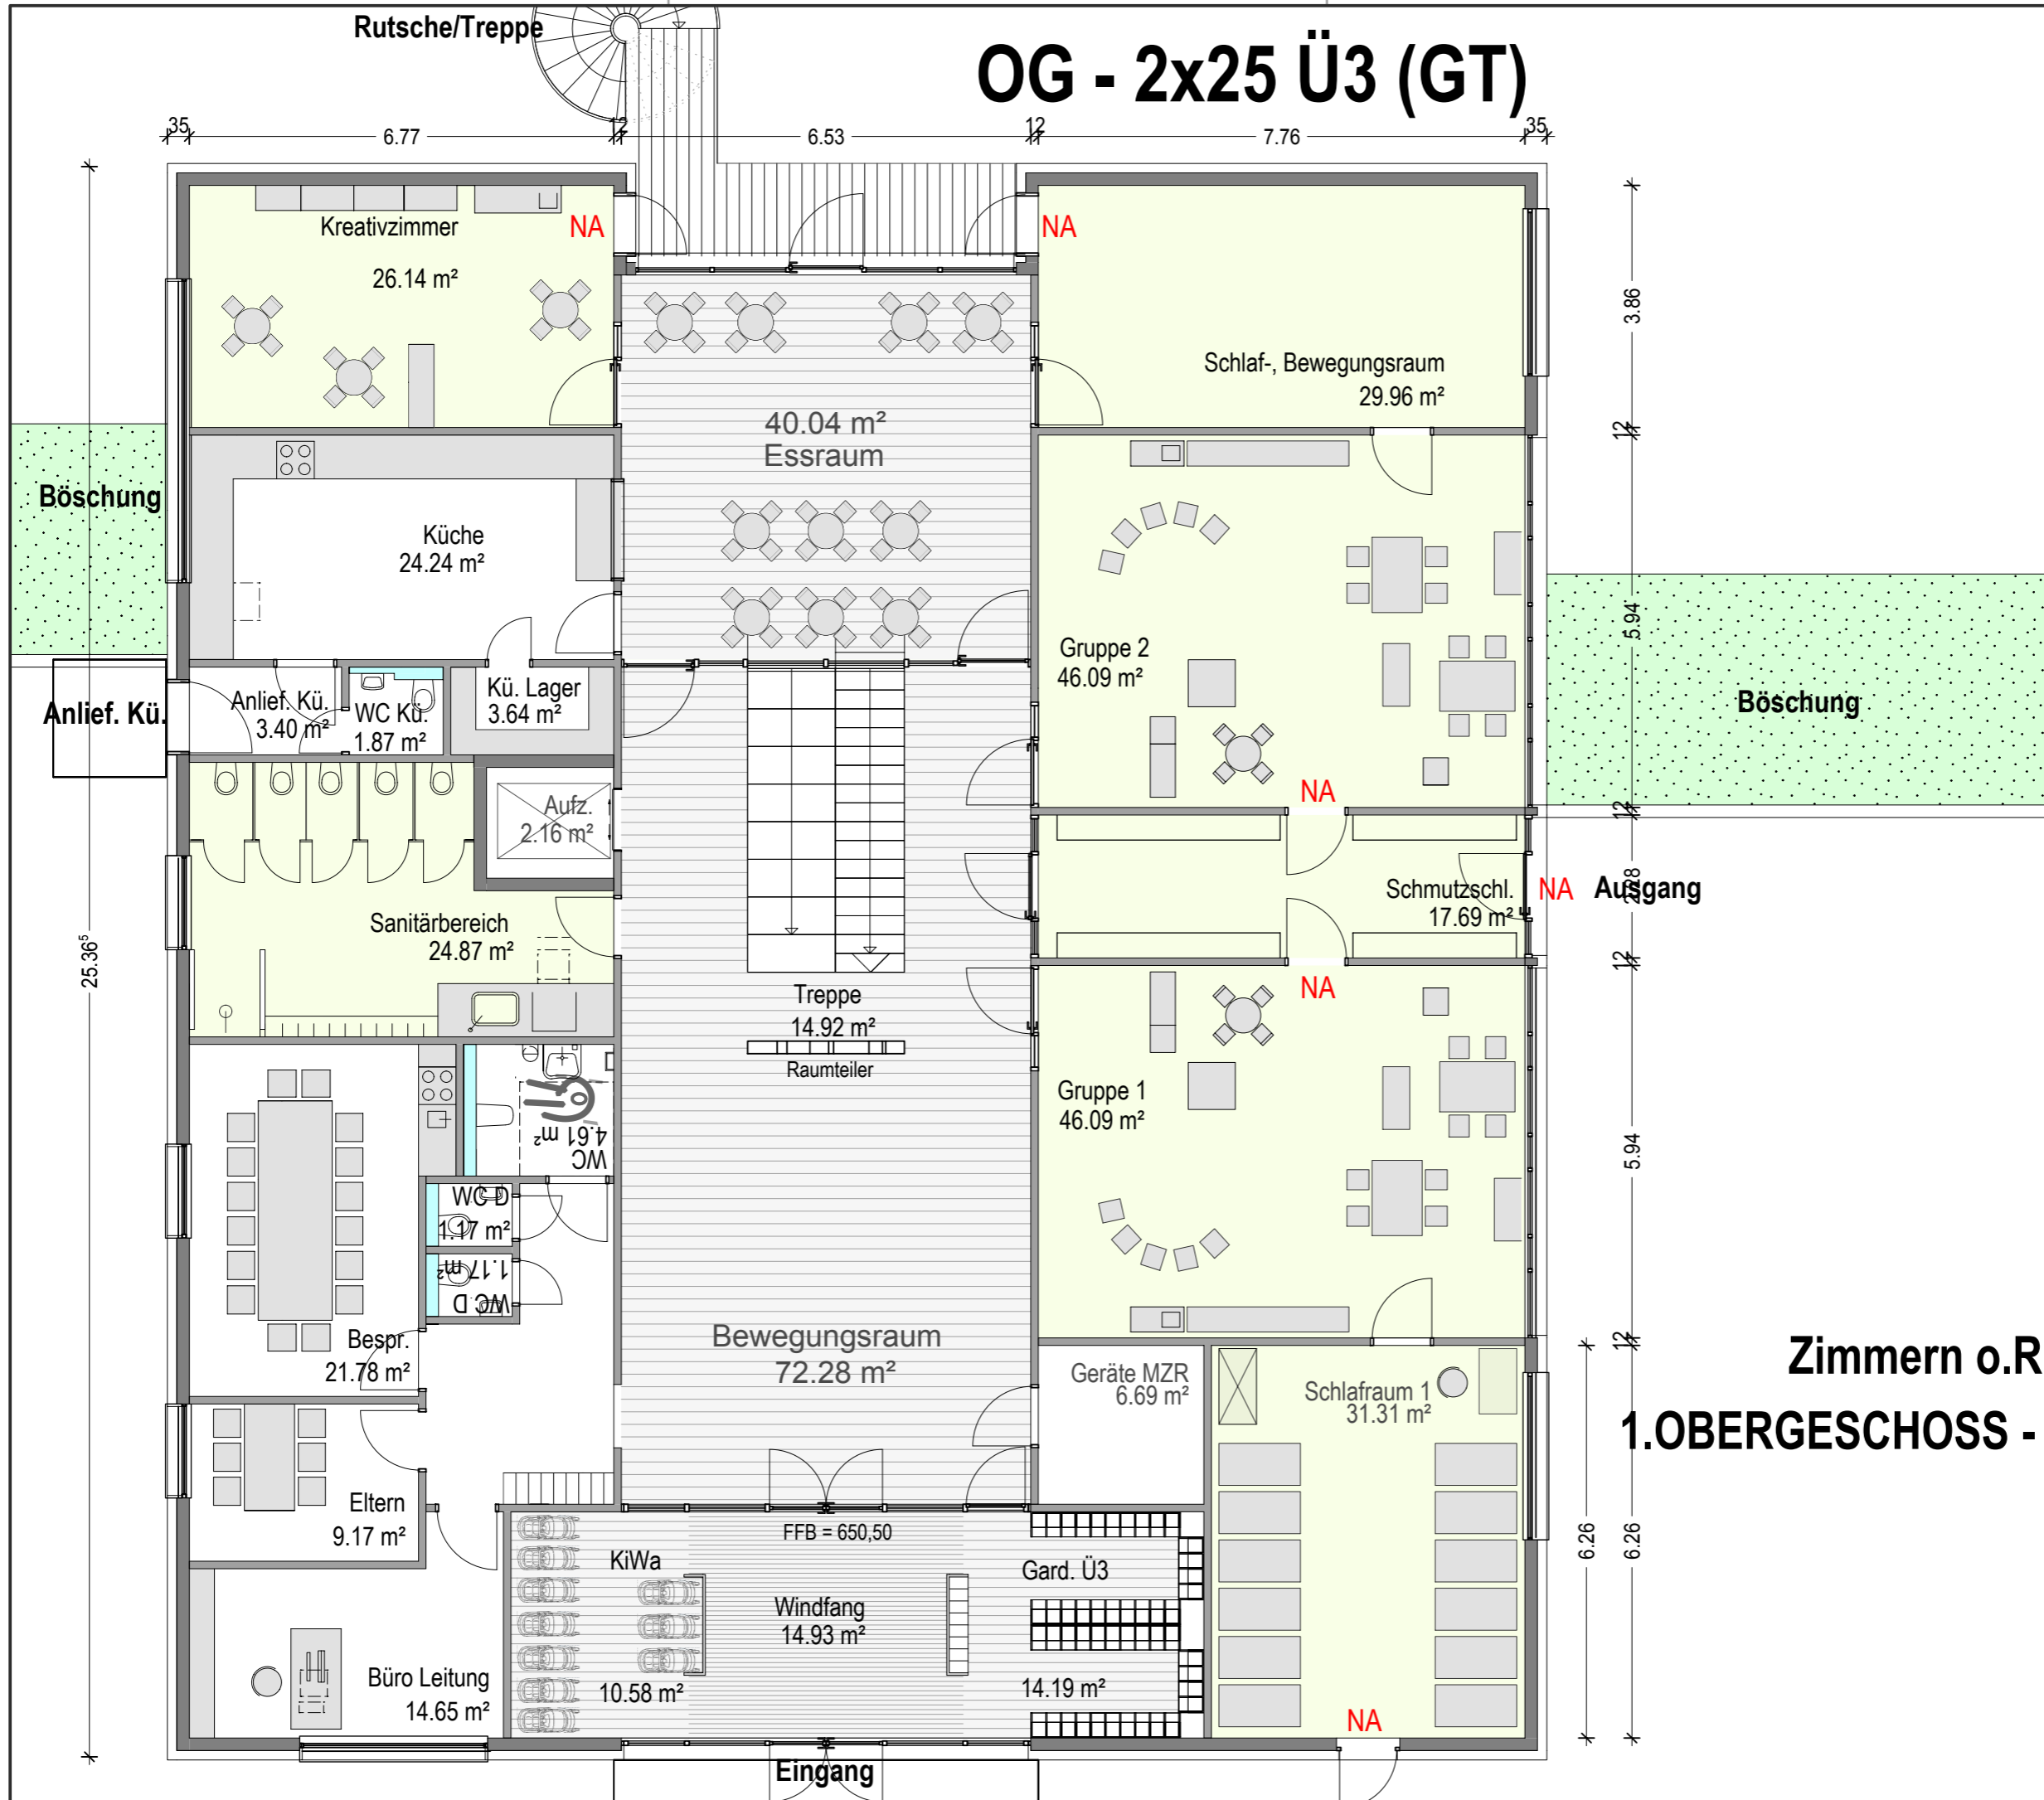

Zimmern o.R. - Kindergarten Ost
1.OBERGESCHOSS - Vorentwurf M 1:100
 2021-04-29

